



# OVERVIEW PLAN

SCALE: 3/16" = 1'

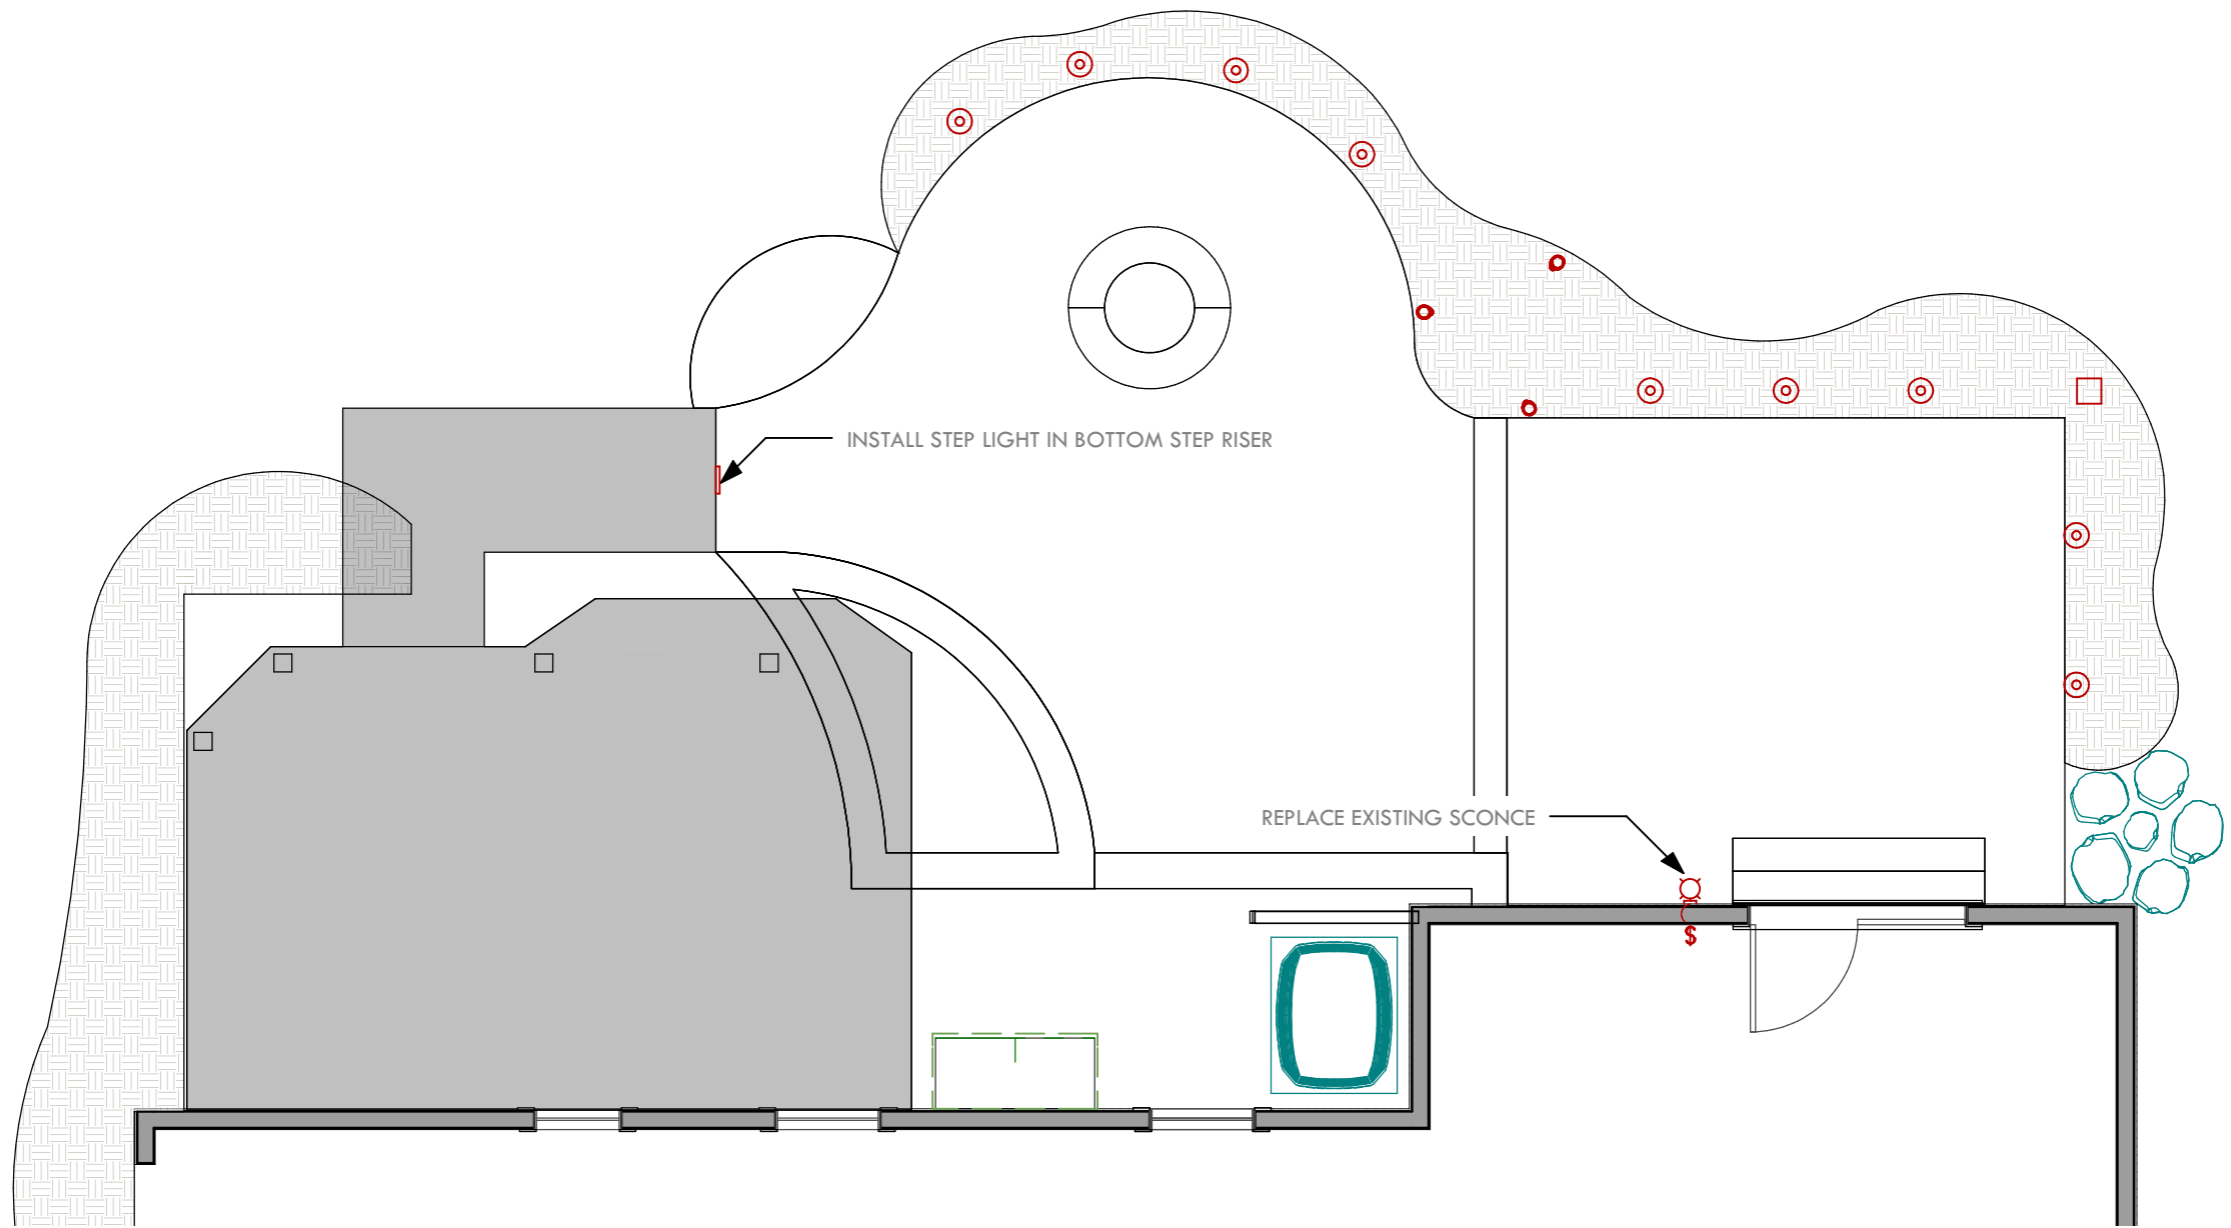

# ELECTRICAL

SCALE: 3/16" = 1'

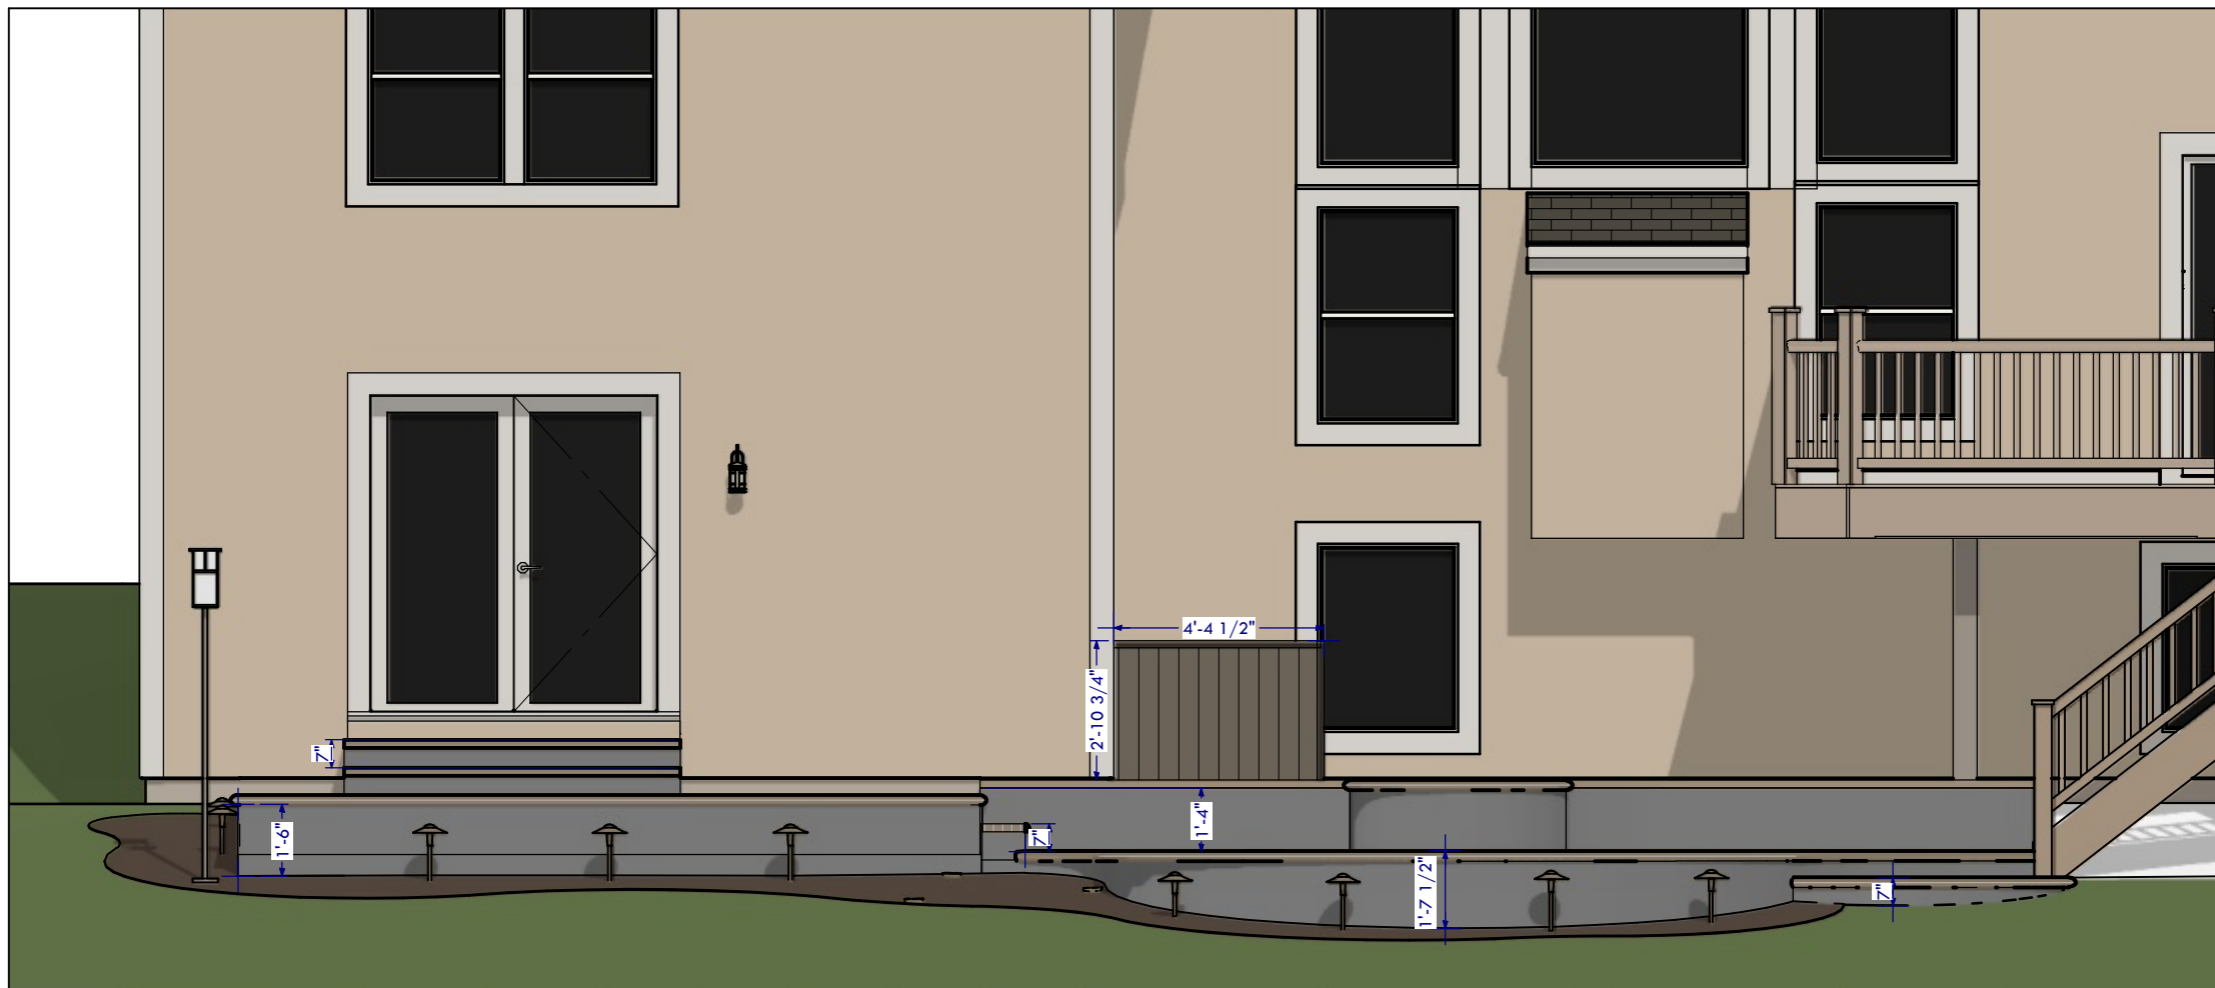

# ELEVATIONS

SCALE: 1/4" = 1'